


FLOOR DEPTH


WARREN WEBBING

FAN WEBBING


16"

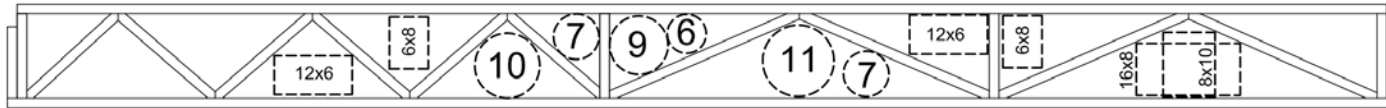


18"

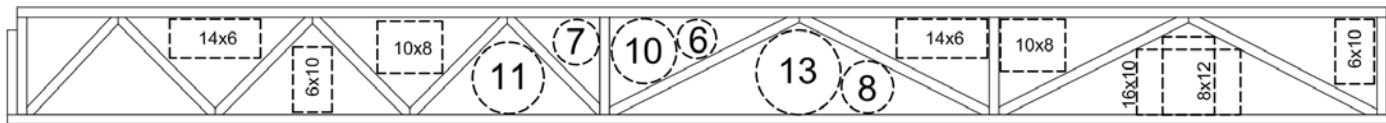

20"

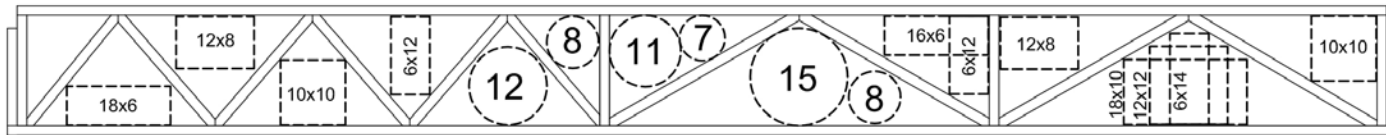

22"

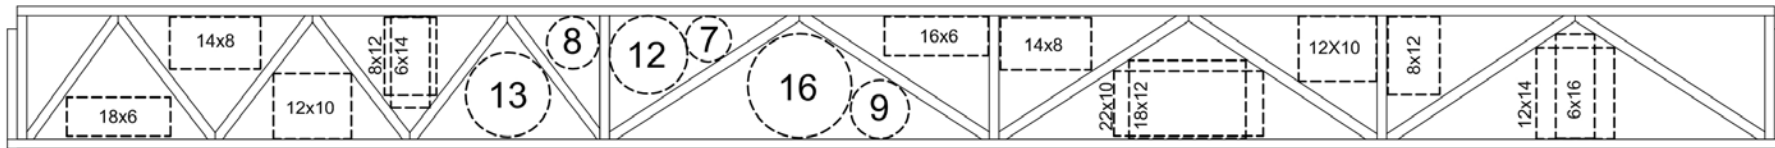

24"

